


RECORD OF SURVEY

Showing
a portion of Russell Gulch Road
located within
Homestead Entry Survey No. 113,
Situate in the NW 1/4 of Section 16
and
a portion of Section 17,
T1S R15E, G & S.R.M., Gila County, Arizona.

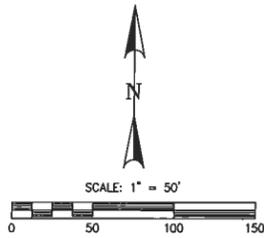


PRELIMINARY

STATE OF ARIZONA, COUNTY OF GILA,
I DO HEREBY CERTIFY THAT THE WITHIN INSTRUMENT WAS FILED
AND RECORDED AT THE REQUEST OF:

DATE: _____ TIME: _____
SURVEY MAP NO. _____ OFFICIAL RECORDS OF GILA COUNTY,
ARIZONA. WITNESS MY HAND AND OFFICIAL SEAL THE DAY AND YEAR
FIRST ABOVE WRITTEN.
SADIE TOMERLIN, COUNTY RECORDER
BY: _____

APPROVED TO RECORD
DATE _____
GILA COUNTY COMMUNITY DEVELOPMENT DIVISION
SURVEYOR RESPONSIBLE FOR ACCURACY

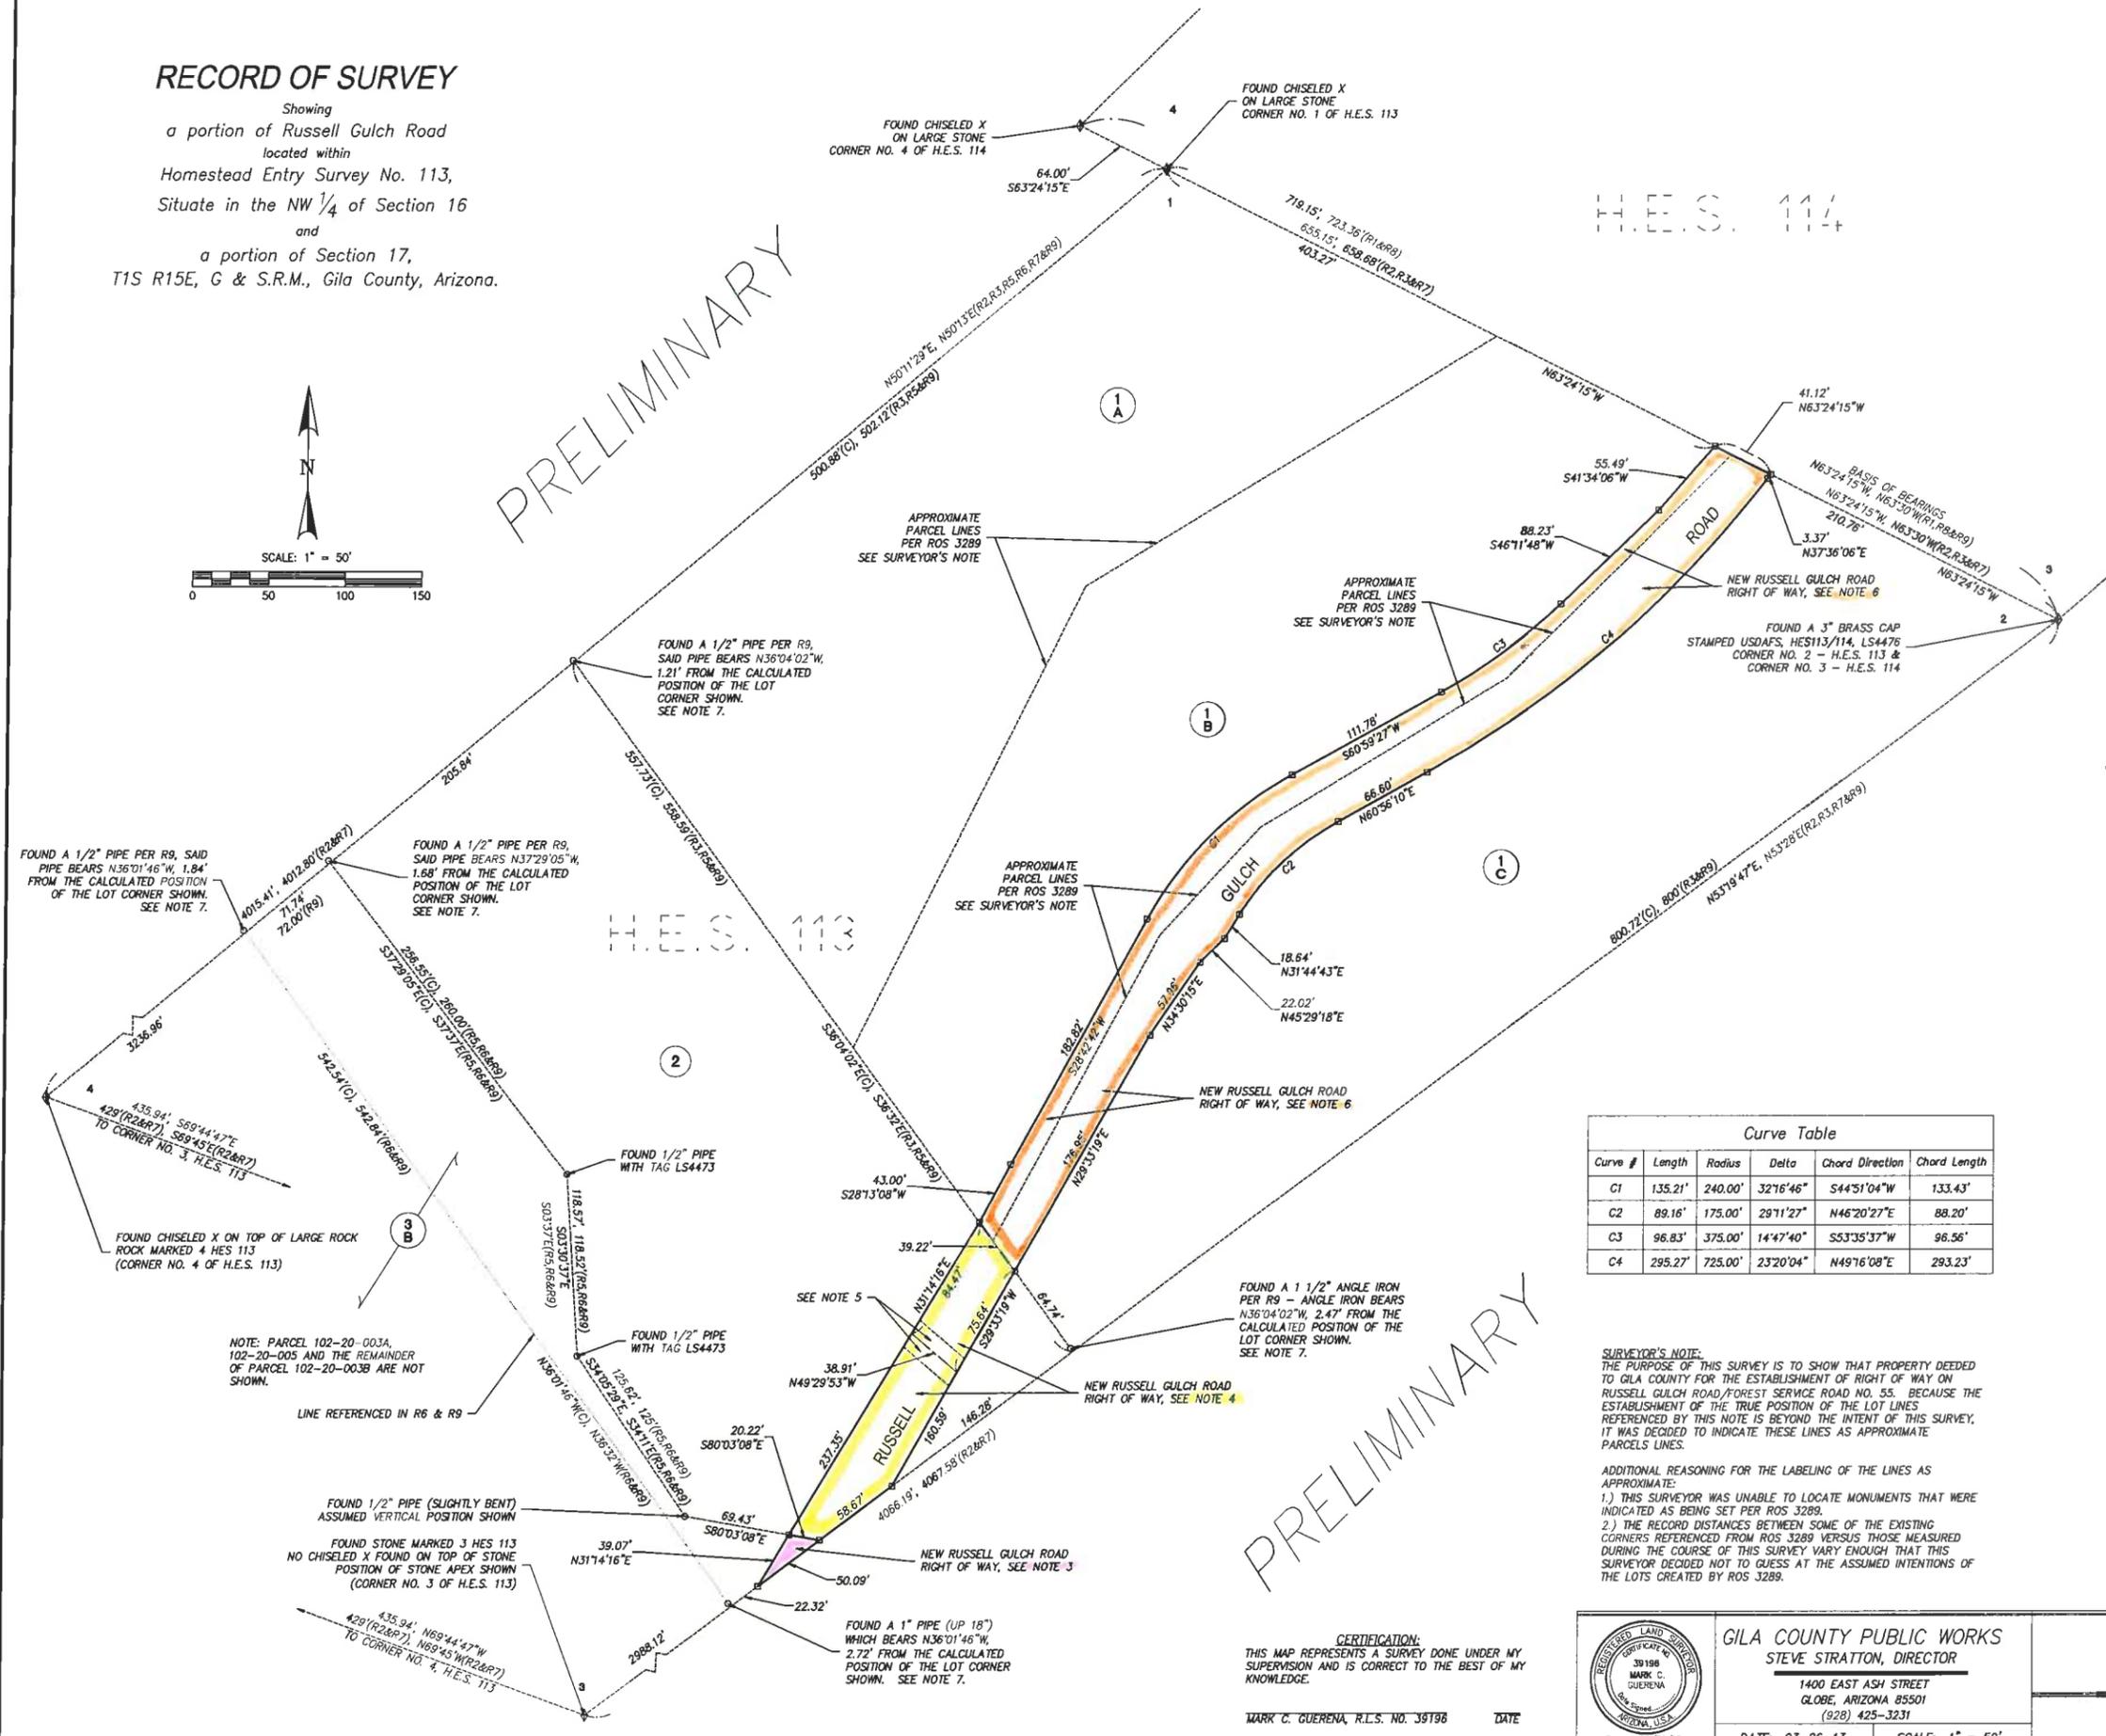

- LEGEND**
- ◆ = FOUND H. E. S. CORNER AS NOTED.
 - = FOUND MONUMENT AS NOTED.
 - = SET 1/2" REBAR WITH 2 1/2" ALUMINUM CAP STAMPED LS 39196, UNLESS OTHERWISE NOTED.
 - = CALCULATED POINT.
 - ▲ = SET WITNESS CORNER - ?????? STAMPED LS 39196 - V C
 - ② 11 B = TAX PARCEL NUMBER - TAX BOOK 102, PG 20
 - (R) = RECORD INFORMATION - RECORDS OF THE GILA COUNTY RECORDERS OFFICE, UNLESS OTHERWISE NOTED.
 - (R1) = PLAT MAP NO. 335
 - (R2) = PLAT MAP NO. 339
 - (R3) = RECORD OF SURVEY MAP NO. 3289
 - (R4) = AGREEMENT FOR SALE OF REAL ESTATE, DKT 367, PAGE 39
 - (R5) = WARRANTY DEED, FEE NO. 2003-018373
 - (R6) = WARRANTY DEED, FEE NO. 2010-013193
 - (R7) = HOMESTEAD ENTRY SURVEY NO. 113, BLM RECORDS.
 - (R8) = HOMESTEAD ENTRY SURVEY NO. 114, BLM RECORDS.
 - (R9) = UNRECORDED SURVEY BY CLIFFORD R. CLINE - LS 4473, ENVELOPE REF. CC-B, DATED APRIL OF 1967. NOTE: THIS ENVELOPE IS ON FILE IN THE OFFICE OF THE GILA COUNTY ENGINEER (DRAWER 58001-61021).
 - (M) = MEASURED COURSES.
 - (C) = CALCULATED COURSES.
 - C1 = CURVE REFERENCE, SEE CURVE TABLE

Curve Table

| Curve # | Length | Radius | Delta | Chord Direction | Chord Length |
|---------|---------|---------|-----------|-----------------|--------------|
| C1 | 135.21' | 240.00' | 32°16'46" | S44°51'04"W | 133.43' |
| C2 | 89.16' | 175.00' | 29°11'27" | N46°20'27"E | 88.20' |
| C3 | 96.83' | 375.00' | 14°47'40" | S53°35'37"W | 96.56' |
| C4 | 295.27' | 725.00' | 23°20'04" | N49°16'08"E | 293.23' |

NOTES:

- 1.) COURSES SHOWN BETWEEN MONUMENTS ARE MEASURED COURSES, UNLESS OTHERWISE NOTED. ALL OTHER COURSES SHOWN HEREIN ARE CALCULATED.
- 2.) THIS MAP MAY NOT REFLECT INFORMATION THAT WOULD BE REVEALED BY A CURRENT TITLE REPORT.
- 3.) PORTION OF TAX PARCEL NO. 102-20-003B (0.008 ACRES) DEEDED TO GILA COUNTY BY QUIT CLAIM DEED FROM PAUL F. CORSO JR., RECORDED IN FEE NO. ????, APPROVED BY THE BOARD OF SUPERVISORS BY RESOLUTION NO. ???, RECORDED IN FEE NO. ????
- 4.) PORTION OF TAX PARCEL NO. 102-20-002 (0.187 ACRES) DEEDED TO GILA COUNTY BY QUIT CLAIM DEED FROM BRAD L. AND RACHEL D. WHEATON, RECORDED IN FEE NO. ????, APPROVED BY THE BOARD OF SUPERVISORS BY RESOLUTION NO. ???, RECORDED IN FEE NO. ????
- 5.) A 20.00' WIDE UTILITY EASEMENT RESERVED BY THE GRANTORS BRAD L. AND RACHEL D. WHEATON, RECORDED IN FEE NO. ????
- 6.) PORTION OF TAX PARCEL NO. 102-20-001B AND 102-20-001C (0.882 ACRES) DEEDED TO GILA COUNTY BY QUIT CLAIM DEED FROM CALVIN J. AND DONNA J. MIKETHORP, RECORDED IN FEE NO. ????, APPROVED BY THE BOARD OF SUPERVISORS BY RESOLUTION NO. ???, RECORDED IN FEE NO. ????
- 7.) FOUND MONUMENT NOTED WAS HELD FOR LINE ONLY FOR LOT LINE SHOWN. THE TRUE LOT LINE TERMINATES AT THE H.E.S. BOUNDARY.

SURVEYOR'S NOTE:
THE PURPOSE OF THIS SURVEY IS TO SHOW THAT PROPERTY DEEDED TO GILA COUNTY FOR THE ESTABLISHMENT OF RIGHT OF WAY ON RUSSELL GULCH ROAD, FOREST SERVICE ROAD NO. 55. BECAUSE THE ESTABLISHMENT OF THE TRUE POSITION OF THE LOT LINES REFERENCED BY THIS NOTE IS BEYOND THE INTENT OF THIS SURVEY, IT WAS DECIDED TO INDICATE THESE LINES AS APPROXIMATE PARCEL LINES.

ADDITIONAL REASONING FOR THE LABELING OF THE LINES AS APPROXIMATE:

- 1.) THIS SURVEYOR WAS UNABLE TO LOCATE MONUMENTS THAT WERE INDICATED AS BEING SET PER ROS 3289.
- 2.) THE RECORD DISTANCES BETWEEN SOME OF THE EXISTING CORNERS REFERENCED FROM ROS 3289 VERSUS THOSE MEASURED DURING THE COURSE OF THIS SURVEY VARY ENOUGH THAT THIS SURVEYOR DECIDED NOT TO GUESS AT THE ASSUMED INTENTIONS OF THE LOTS CREATED BY ROS 3289.

PRELIMINARY

CERTIFICATION:
THIS MAP REPRESENTS A SURVEY DONE UNDER MY SUPERVISION AND IS CORRECT TO THE BEST OF MY KNOWLEDGE.

MARK C. GUERENA, R.L.S. NO. 39198 DATE _____



GILA COUNTY PUBLIC WORKS
STEVE STRATTON, DIRECTOR
1400 EAST ASH STREET
GLOBE, ARIZONA 85501
(928) 425-3231
DATE: 03-26-13 SCALE: 1" = 50'

RECORD OF SURVEY
GILA COUNTY
SHEET 1 OF 1
JOB No. GC2012-21