


RECORD OF SURVEY

OF ROOSEVELT LAKEVIEW PARK
 LOCATED IN SECTIONS 21 & 28, TOWNSHIP 4 NORTH, RANGE 12 EAST,
 OF THE GILA AND SALT RIVER MERIDIAN, GILA COUNTY, ARIZONA.

FOR: EJM ENTERPRISES LLC
 28078 N. AZ. HWY. 188
 ROOSEVELT AZ. 85545

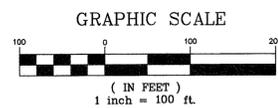

NOTES


1. NO SURVEY MONUMENTS WERE SET AT THE TIME OF THIS SURVEY.
2. THIS MAP IS TO BE UTILIZED FOR A PROPOSED PRELIMINARY BOUNDARY ONLY.
3. A SURVEY WILL BE COMPLETED BY THE U.S. FOREST SERVICE IN THE FUTURE AND A MAP WILL BE RECORDED FOR TRANSFER OF TITLE.
4. LINES SHOWN ON THE EXISTING A.D.O.T. RIGHT OF WAY ARE NOT CALCULATED ON THE EXISTING CURVES. (TANGENTS WERE USED FOR THIS PRELIMINARY PROPOSED SURVEY)

BASIS OF BEARINGS

GEODETIC AZIMUTH BASED ON G.P.S. OBSERVATIONS. ANY MONUMENTED LINE SHOWN CAN BE UTILIZED AS A LOCAL BASIS OF BEARING.

LEGEND

- M = MEASURED
- = PROPOSED NEW PROPERTY CORNER
- ◆ = A.D.O.T. ALUMINUM CAP
- = BRASS CAP

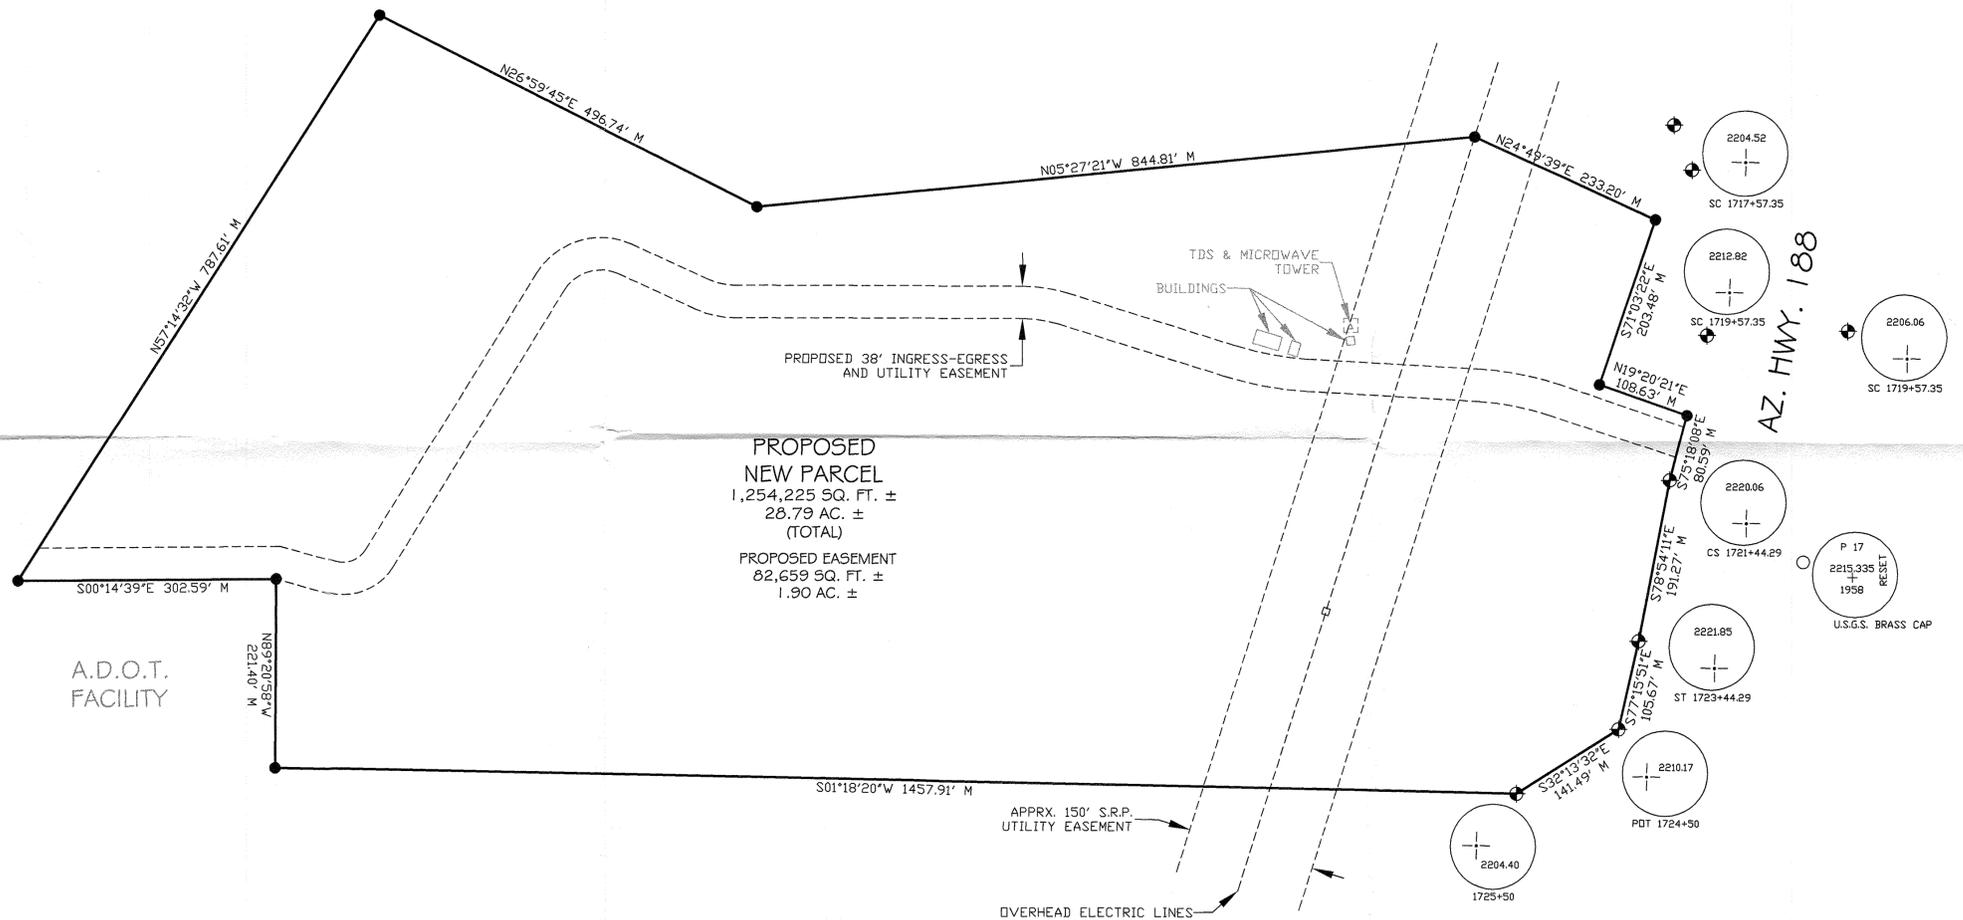


PROPOSED
 NEW PARCEL
 1,254,225 SQ. FT. ±
 28.79 AC. ±
 (TOTAL)
 PROPOSED EASEMENT
 82,659 SQ. FT. ±
 1.90 AC. ±

STATEMENT

THIS MAP, CONSISTING OF ONE SHEET CORRECTLY REPRESENTS A SURVEY PERFORMED IN AUGUST 2013.

GOLDEN RULE SURVEYING LLC

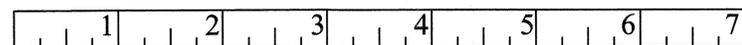

P.O. BOX 3360
 PAYSON, ARIZONA 85547
 PHONE (928)474-3377



JOB NAME: ROOSEVELT LAKEVIEW PARK
 DESCRIPTION: PRELIMINARY SURVEY

SCALE: 1" = 100'	VERT: NONE
DATE: 8-15-13	
JOB NUMBER: 13037	SHEET: 1 OF 1