


RECORD OF SURVEY / LOT LINE ADJUSTMENT

SHOWING A LOT LINE ADJUSTMENT BETWEEN
THAT PROPERTY DESCRIBED IN
FEE NO. 1995-673192 AND 2002-5789
AND
FEE NO. 2008-8928 AND 2009-6455
SITUATE IN
THE NE 1/4 OF SECTION 28 AND THE NW 1/4 OF
SECTION 27, TOWNSHIP 1 NORTH, RANGE 15 EAST
GILA AND SALT RIVER MERIDIAN, GILA COUNTY, ARIZONA

STATE OF ARIZONA, COUNTY OF GILA,
I DO HEREBY CERTIFY THAT THE WITHIN INSTRUMENT WAS FILED
AND RECORDED AT THE REQUEST OF: **C.V.R.M.C. + Gila County**
DATE: July 16, 2010 TIME: 10:43:02
SURVEY MAP NO. 38068, OFFICIAL RECORDS OF GILA COUNTY,
ARIZONA. WITNESS MY HAND AND OFFICIAL SEAL THE DAY AND YEAR
FIRST ABOVE WRITTEN.
SADIE TOMERLIN DALTON, COUNTY RECORDER
BY: Angel Thompson
Deputy

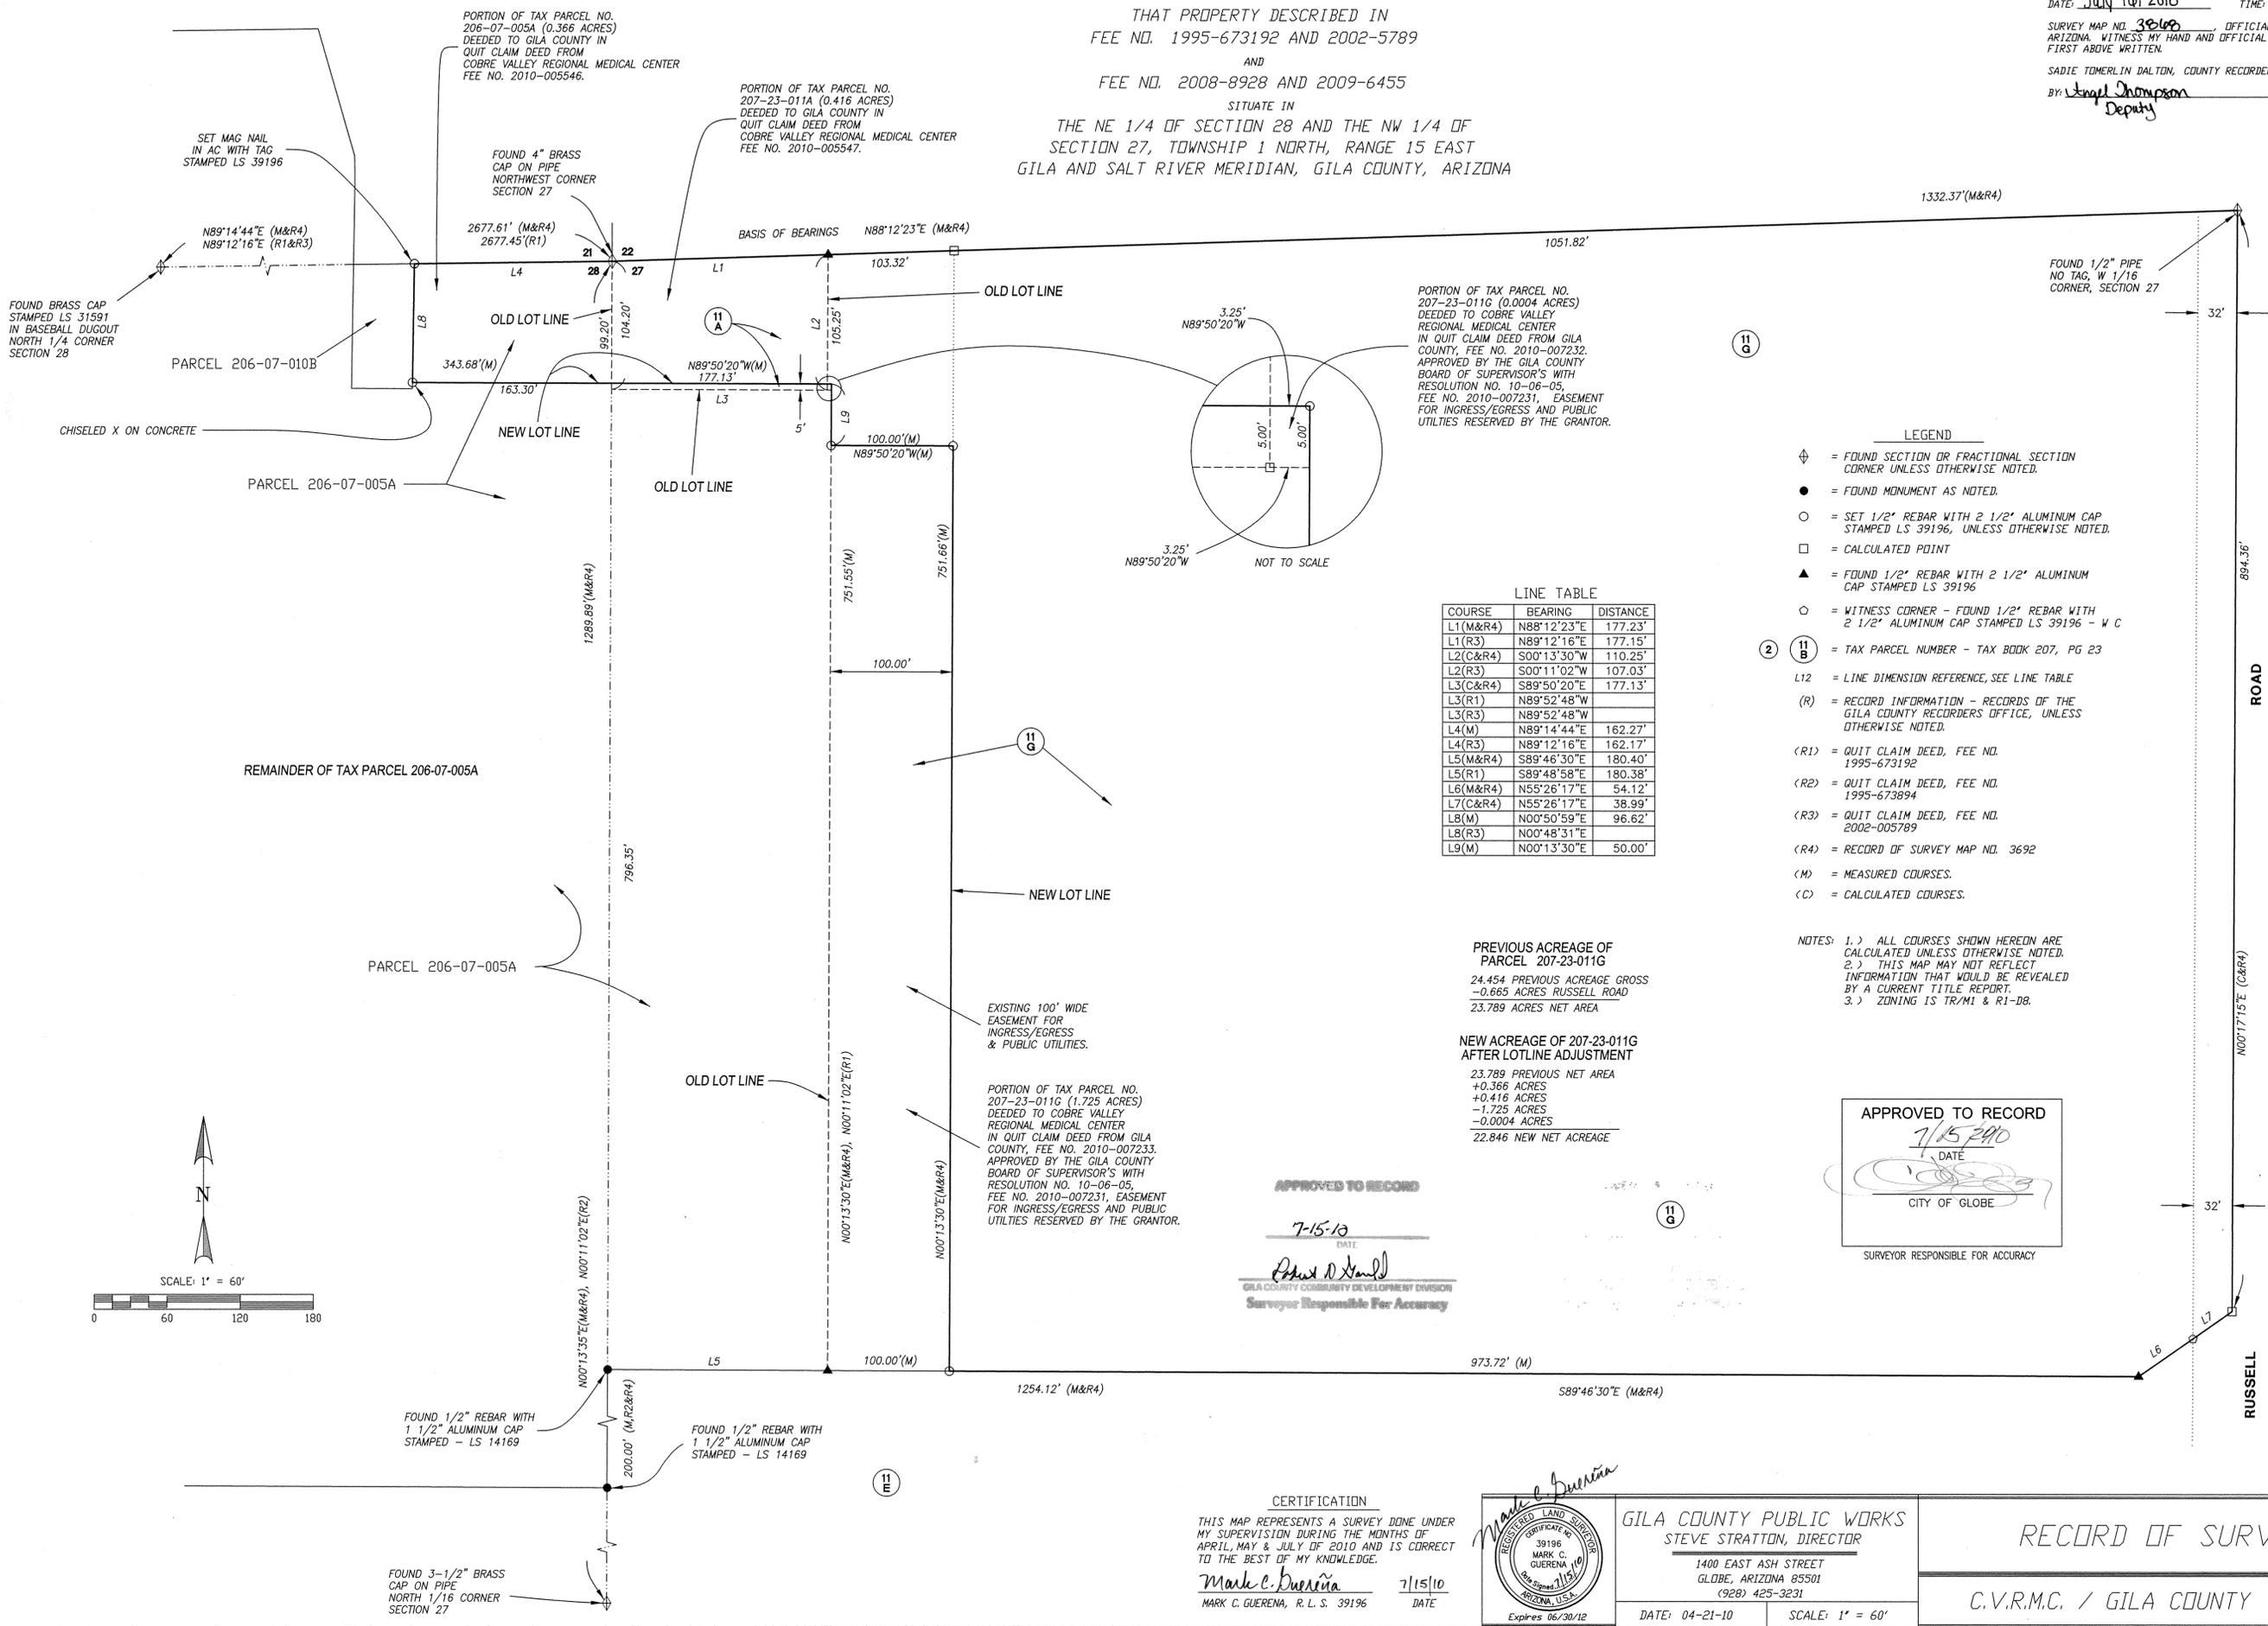

PORTION OF TAX PARCEL NO.
207-23-011G (0.0004 ACRES)
DEEDED TO COBRE VALLEY
REGIONAL MEDICAL CENTER
IN QUIT CLAIM DEED FROM GILA
COUNTY, FEE NO. 2010-007232,
APPROVED BY THE GILA COUNTY
BOARD OF SUPERVISOR'S WITH
RESOLUTION NO. 10-06-05,
FEE NO. 2010-007231, EASEMENT
FOR INGRESS/EGRESS AND PUBLIC
UTILITIES RESERVED BY THE GRANTOR.

LINE TABLE

COURSE	BEARING	DISTANCE
L1(M&R4)	N88°12'23"E	177.23'
L1(R3)	N89°12'16"E	177.15'
L2(C&R4)	S00°13'30"W	110.25'
L2(R3)	S00°11'02"W	107.03'
L3(C&R4)	S89°50'20"E	177.13'
L3(R1)	N89°52'48"W	
L3(R3)	N89°52'48"W	
L4(M)	N89°14'44"E	162.27'
L4(R3)	N89°12'16"E	162.17'
L5(M&R4)	S89°46'30"E	180.40'
L5(R1)	S89°48'58"E	180.38'
L6(M&R4)	N55°26'17"E	54.12'
L7(C&R4)	N55°26'17"E	38.99'
L8(M)	N00°50'59"E	96.62'
L8(R3)	N00°48'31"E	
L9(M)	N00°13'30"E	50.00'

- LEGEND
- ⊕ = FOUND SECTION OR FRACTIONAL SECTION CORNER UNLESS OTHERWISE NOTED.
 - = FOUND MONUMENT AS NOTED.
 - = SET 1/2" REBAR WITH 2 1/2" ALUMINUM CAP STAMPED LS 39196, UNLESS OTHERWISE NOTED.
 - = CALCULATED POINT
 - ▲ = FOUND 1/2" REBAR WITH 2 1/2" ALUMINUM CAP STAMPED LS 39196
 - ⊙ = WITNESS CORNER - FOUND 1/2" REBAR WITH 2 1/2" ALUMINUM CAP STAMPED LS 39196 - W C
 - ② ① B = TAX PARCEL NUMBER - TAX BOOK 207, PG 23
 - L12 = LINE DIMENSION REFERENCE, SEE LINE TABLE
 - (R) = RECORD INFORMATION - RECORDS OF THE GILA COUNTY RECORDERS OFFICE, UNLESS OTHERWISE NOTED.
 - <R1> = QUIT CLAIM DEED, FEE NO. 1995-673192
 - <R2> = QUIT CLAIM DEED, FEE NO. 1995-673894
 - <R3> = QUIT CLAIM DEED, FEE NO. 2002-005789
 - <R4> = RECORD OF SURVEY MAP NO. 3692
 - <M> = MEASURED COURSES.
 - <C> = CALCULATED COURSES.
- NOTES: 1.) ALL COURSES SHOWN HEREIN ARE CALCULATED UNLESS OTHERWISE NOTED.
2.) THIS MAP MAY NOT REFLECT INFORMATION THAT WOULD BE REVEALED BY A CURRENT TITLE REPORT.
3.) ZONING IS TR/M1 & R1-DB.

PREVIOUS ACREAGE OF
PARCEL 207-23-011G
24.454 PREVIOUS ACREAGE GROSS
-0.665 ACRES RUSSELL ROAD
23.789 ACRES NET AREA

NEW ACREAGE OF 207-23-011G
AFTER LOTLINE ADJUSTMENT
23.789 PREVIOUS NET AREA
+0.366 ACRES
+0.416 ACRES
-1.725 ACRES
-0.0004 ACRES
22.846 NEW NET ACREAGE

PORTION OF TAX PARCEL NO.
207-23-011G (1.725 ACRES)
DEEDED TO COBRE VALLEY
REGIONAL MEDICAL CENTER
IN QUIT CLAIM DEED FROM GILA
COUNTY, FEE NO. 2010-007233,
APPROVED BY THE GILA COUNTY
BOARD OF SUPERVISOR'S WITH
RESOLUTION NO. 10-06-05,
FEE NO. 2010-007231, EASEMENT
FOR INGRESS/EGRESS AND PUBLIC
UTILITIES RESERVED BY THE GRANTOR.

APPROVED TO RECORD
7-15-10
DATE
Mark C. Guereña
GILA COUNTY COMMUNITY DEVELOPMENT DIVISION
Surveyor Responsible For Accuracy

APPROVED TO RECORD
7/15/2010
DATE
[Signature]
CITY OF GLOBE
SURVEYOR RESPONSIBLE FOR ACCURACY

CERTIFICATION
THIS MAP REPRESENTS A SURVEY DONE UNDER
MY SUPERVISION DURING THE MONTHS OF
APRIL, MAY & JULY OF 2010 AND IS CORRECT
TO THE BEST OF MY KNOWLEDGE.
Mark C. Guereña 7/15/10
MARK C. GUERENA, R. L. S. 39196 DATE



GILA COUNTY PUBLIC WORKS
STEVE STRATTON, DIRECTOR
1400 EAST ASH STREET
GLOBE, ARIZONA 85501
(928) 425-3231
DATE: 04-21-10 SCALE: 1" = 60'

RECORD OF SURVEY

C.V.R.M.C. / GILA COUNTY

SHEET 1 OF 1
JOB No. GC2010-11