

\$3.00
10:35
338942
STATE OF ARIZONA, County of Gila, ss
I, the undersigned, being duly sworn, do hereby certify that the within instrument was filed and recorded in support of Gila County Abstract Company
On Apr. 21, 1971 This 10:35 A.M. Map File 10:35 A.M. Official Record Map No. 648
WITNESSED my hand and official seal this day and year first above written.
DONALD PETERSON, County Register
Elizabeth S. Peterson

**CHRISTOPHER CREEK HAVEN
PLAT FIVE**
LOCATED IN NE 1/4 SEC. 30, T11N, R13E, G&SRB&M
GILA COUNTY, ARIZONA

A SUBDIVISION OF TRACT E CHRISTOPHER CREEK HAVEN PLAT THREE AS RECORDED ON G.C.R. MAP 20, BEING PART OF THE LAND CONVEYED TO JOHN BOWMEN BY U.S. PATENT SERIAL NUMBER 05194, AND A PORTION OF LAND ADDED AS A RESULT OF REVISED ALIGNMENT OF COLUMBINE ROAD AS DESCRIBED IN D.K. 280 PG. 257 AND QUIT CLAIM RECORDED IN BOOK 300, PAGE 176.

APPROVALS
APPROVED BY THE GILA COUNTY PLANNING AND ZONING COMMISSION
THIS 13th DAY OF APRIL 1971
Chairman
APPROVED BY THE GILA COUNTY BOARD OF SUPERVISORS
THIS 13th DAY OF APRIL 1971
ATTEST: *James P. Peterson* *Charli Nichols*
CLERK CHAIRMAN

S. 1-70

DATE: 2-71		BERNARD W. & MARION G. PETERSON 5433 E. OSBORN RD. PHOENIX, ARIZONA
SCALE: 1" = 40'		CHRISTOPHER CREEK HAVEN PLAT FIVE GILA COUNTY, ARIZ.
DRAWN: RLO		
CHECKED:		APPROVED BY:

- NOTE:**
 (1) - INDICATE CORNERS OF SUBDIVISION (NON-FM)
 (2) - IRON BARS SET AT ALL CORNERS
 (3) - INDICATES STREET MONUMENT POINTS (F&M)

CERTIFICATE
 THE UNDERSIGNED REGISTERED LAND SURVEYOR OF THE STATE OF ARIZONA, HEREBY CERTIFIES THAT THIS PLAT OF CHRISTOPHER CREEK HAVEN PLAT FIVE, WAS PREPARED UNDER HIS SUPERVISION DURING THE MONTH OF JANUARY 1971.
George C. Clout
 REG. NO. 4519


DEDICATION

STATE OF ARIZONA } s.s.
 COUNTY OF GILA }
 KNOW ALL MEN BY THESE PRESENTS:
 THAT THE ARIZONA TITLE INSURANCE AND TRUST COMPANY, AN ARIZONA CORPORATION, AS TRUSTEE HAS SUBDIVIDED UNDER THE NAME OF CHRISTOPHER CREEK HAVEN - PLAT FIVE, LOCATED IN PART OF THE NE 1/4 OF SECTION 30, T11N, R13E, G&SRB&M GILA COUNTY, ARIZONA, SHOWN HERE ON, AND HEREBY PUBLISHES THIS PLAT AS AND FOR THE PLAT OF SAID CHRISTOPHER CREEK HAVEN, PLAT FIVE, AND HEREBY DECLARES THAT SAID PLAT SETS FORTH THE LOCATION AND GIVES THE DIMENSIONS OF THE LOTS & STREETS CONSTITUTING SAME AND THAT EACH LOT AND EACH STREET SHALL BE KNOWN BY THE NUMBER OR NAME THAT IS GIVEN TO EACH RESPECTIVELY, ON SAID PLAT, AND THE ARIZONA TITLE INSURANCE AND TRUST COMPANY AS TRUSTEE HEREBY DEDICATES TO THE PUBLIC, FOR USE AS SUCH, THE STREETS SHOWN ON SAID PLAT AND INCLUDED IN THE ABOVE DESCRIBED PREMISES. AGREEMENTS ARE HEREBY DEDICATED FOR THE PURPOSES AS SHOWN HEREON.

IN WITNESS WHEREOF, THE ARIZONA TITLE INSURANCE AND TRUST COMPANY, AS TRUSTEE HAS HERETOFORE CAUSED ITS CORPORATE NAME TO BE SIGNED BY THE UNDERSIGNED OFFICER, THEREUNTO DULY AUTHORIZED THIS 23rd DAY OF March, 1971.
 ARIZONA TITLE INSURANCE AND TRUST COMPANY, AS TRUSTEE
 BY: *Paul Thomas* ATTEST: *Paul Thomas*
 VICE-PRESIDENT SECRETARY

ACKNOWLEDGMENT

STATE OF ARIZONA } s.s.
 COUNTY OF GILA }
 ON THIS 23rd DAY OF March, 1971, BEFORE ME THE UNDERSIGNED PERSONALLY APPEARED Paul Thomas AND Paul Thomas VICE-PRESIDENT AND SECRETARY RESPECTIVELY, OF ARIZONA TITLE INSURANCE AND TRUST COMPANY, A CORPORATION, AND THAT THEY AS SUCH OFFICERS RESPECTIVELY BEING DULY AUTHORIZED SO TO DO, EXECUTED THE FOREGOING INSTRUMENT FOR THE PURPOSE THEREIN CONTAINED BY SIGNING THE NAME OF THE CORPORATION, AS TRUSTEE, BY THEMSELVES AS SUCH OFFICERS RESPECTIVELY.
 IN WITNESS WHEREOF, I HEREBY SET MY HAND AND OFFICIAL SEAL.
 NOTARY PUBLIC: *Paula L. Knapp*
 MY COMMISSION EXPIRES 12/31/71

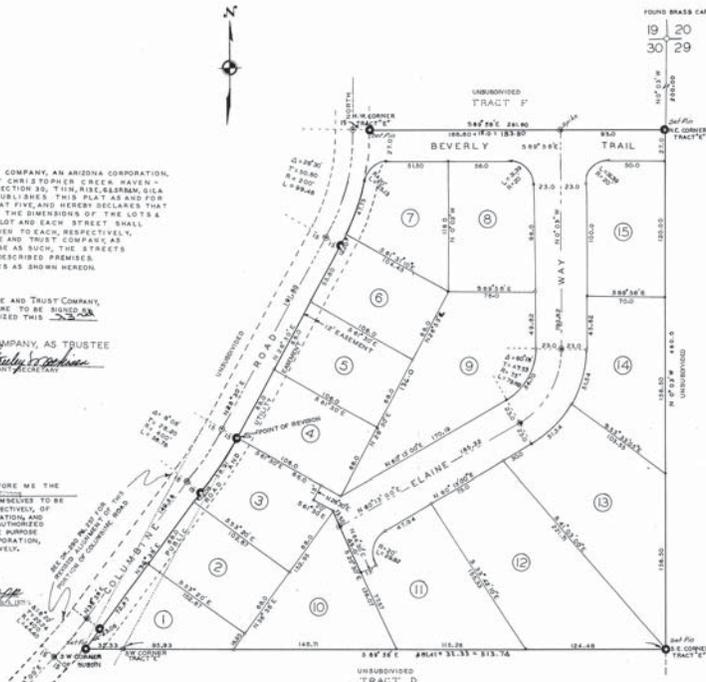

FOUND BRASS CAP
 19 20
 30 29